

ADVERTISEMENT FOR BIDS

**TOWN OF VALLEY HEAD
P. O. Box 126
Valley Head, AL 35989**

Separate sealed BIDS for the construction of **Street Resurfacing on Valley Head Square including 8,942 SY of planning existing pavement, 775 tons of superpave bituminous concrete wearing surface layer, 26 tons patching, 26 tons leveling, 26 tons aggregate surfacing, mobilization and traffic control, 1 mile solid white, class 2, type A traffic stripe, 1 mile solid yellow, class 2, type A traffic stripe, 2,747 SF of traffic control markings, class 2, type A, 108 SF of specialty traffic control markings, 55 pavement markers, class A-H, type 2-D and related items** will be received by the **TOWN OF VALLEY HEAD** at the office of the **Town of Valley Head, Town Hall, 41 Anderson Street, Valley Head, AL 35989** until **10:00 A.M., CDT, Thursday, August 10, 2023**, and then at said office publicly opened and read aloud.

The **CONTRACT DOCUMENTS** may be examined at the following locations:

Town of Valley Head, Valley Head, AL
Ladd Environmental Consultants, Inc., Fort Payne, AL
Construct Connect Plan Room, 1-800-364-2059
Dodge Data & Analytics Plan Room
The Blue Book Plan Room

Copies of the **CONTRACT DOCUMENTS** may be obtained at the office of **Ladd Environmental Consultants, Inc., located at P. O. Box 680869 (Zip 35968-1609), 1207 Chitwood Avenue, SE, Fort Payne, Alabama 35967-4822, (Phone: 256-845-5315)** upon payment of a plan deposit of **\$50.00** for each set.

Unsuccessful bidders will be refunded 100% of the plan deposit for one set returned to the Engineer, in reusable condition, within 10 days after the bid opening. Additional sets obtained shall be refunded 50% of the plan deposit.

All non-bidders, subcontractors, vendors or dealers shall be refunded 50% of the plan deposit for each set returned to the Engineer, in reusable condition, within 10 days after the bid opening.

The plan deposit amount as indicated above is in accordance with Alabama Act No. 97-225 relating to the competitive bid laws for public works.

All Bidders must comply with the requirements of the State Licensing Board for General Contractors (Latest Edition) and with the Alabama Act No. 97-225 (Title 39, Code of Alabama, 1975 as amended) relating to competitive bid laws for public works.

All Bidders must be properly licensed in accordance with the requirements of the State Licensing Board for General Contractors (Chapter 8, Title 34, Code of Alabama, 1975 or latest).

OWNER: TOWN OF VALLEY HEAD


Michael Key, Mayor

Date

Posted on Town Hall Bulletin Board

[5197]
[REV.9/22/00]

STREET RESURFACING OF VALLEY HEAD SQUARE FOR TOWN OF VALLEY HEAD

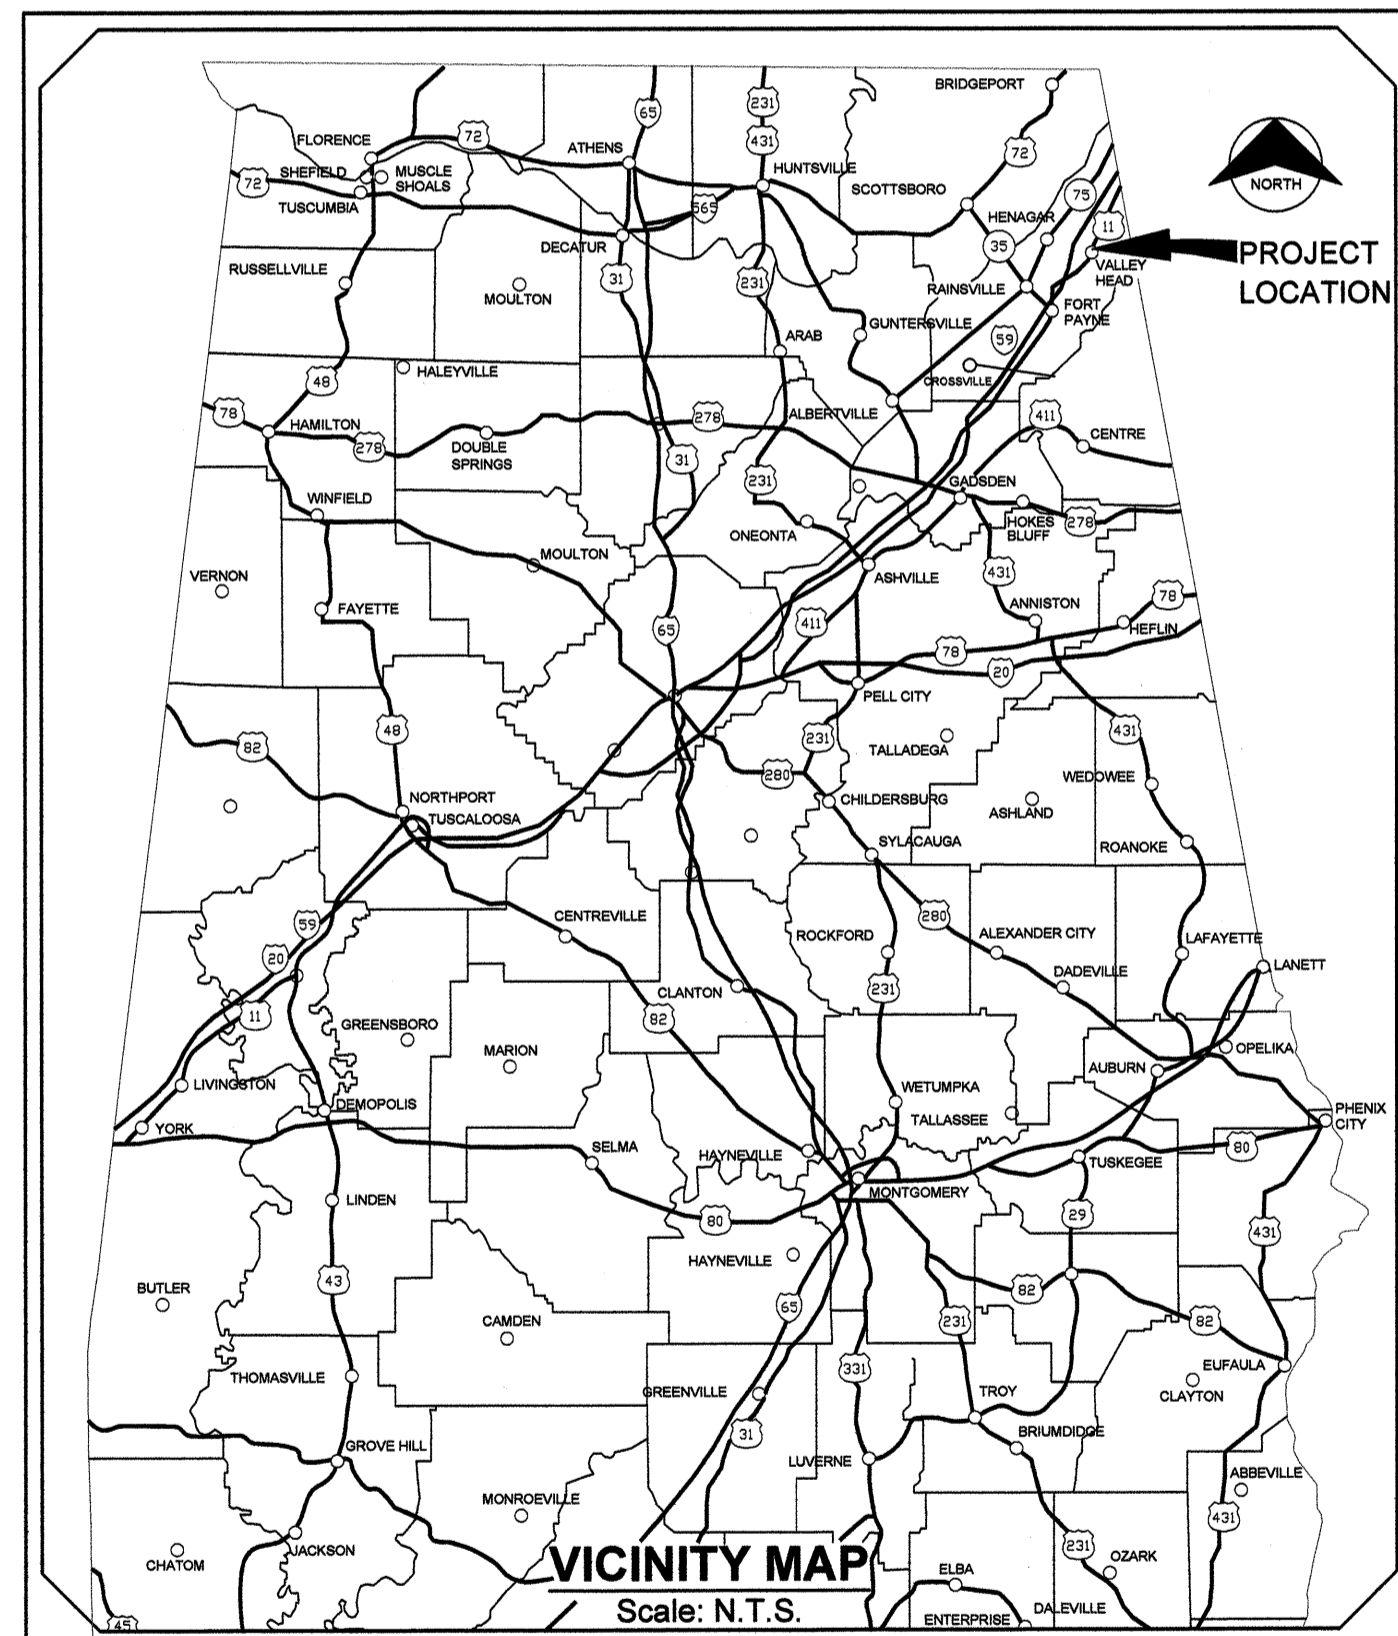

FINANCED BY:
ALDOT FY 2023
REBUILD ALABAMA ACT
GRANT PROGRAM

PREPARED FOR:
TOWN OF VALLEY HEAD
41 ANDERSON STREET
VALLEY HEAD, AL 35989

PREPARED BY:
LADD ENVIRONMENTAL CONSULTANTS, INC.
1207 CHITWOOD AVENUE, S.E.
FORT PAYNE, ALABAMA 35967

DATE: JUNE, 2023

INDEX TO SHEETS

SHEET NO.	DESCRIPTION
-	COVER
1	GENERAL NOTES & KEY MAP
2	TYPICAL SECTION
3	PLAN


JOB NO. 5197

FILE: SI



LADD ENVIRONMENTAL CONSULTANTS, INC.


P.O. BOX 680869 - FORT PAYNE, AL 35968 - 1207 CHITWOOD AVENUE S.E. - FORT PAYNE, AL 35967
PHONE: (256) 845-5315 - FAX: (256) 845-5383 - ladd@laddenv.com - www.laddenv.com

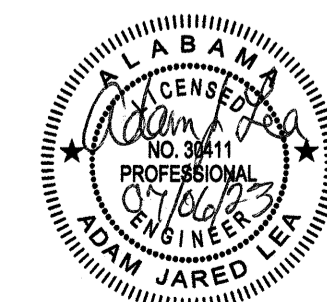

COPYRIGHT © THESE DRAWINGS AND DESIGN INTENT ARE THE SOLE PROPERTY OF LADD ENVIRONMENTAL CONSULTANTS INC. WHICH MAY NOT BE REPRODUCED WITHOUT WRITTEN PERMISSION.

GENERAL NOTES:


1. CONTRACTORS ARE HEREBY MADE AWARE THAT THE EXISTING UTILITIES IN THE CONSTRUCTION AREA ARE NOT NECESSARILY SHOWN ON THE PLANS. DATA CONCERNING UTILITIES SHOWN SHALL BE CONSIDERED AS APPROXIMATE ONLY. CONTRACTOR SHALL COORDINATE WITH EACH UTILITY OWNER PRIOR TO COMMENCING WORK TO ESTABLISH EXACT LOCATION. THE CONTRACTOR IS RESPONSIBLE FOR REPAIRING ANY DAMAGES TO THESE UTILITIES RESULTING FROM HIS CONSTRUCTION AT NO ADDITIONAL COST TO THE OWNER.
2. IN NO CASE WILL THE OWNER OR ENGINEER BE HELD RESPONSIBLE FOR LOCATING, OR CAUSING TO BE LOCATED, EXISTING UTILITIES AS THIS IS THE SOLE RESPONSIBILITY OF THE CONTRACTOR. SEE CONTRACT DOCUMENTS AND SPECIFICATIONS.
3. CONTRACTOR SHALL PROMPTLY NOTIFY THE ENGINEER OF ANY CONFLICTS WHICH PREVENT THE INSTALLATION OF THE PROPOSED FACILITIES AS DESIGNED. CONFLICTS SHALL BE ADDRESSED PRIOR TO THE INSTALLATION OF ANY FACILITIES AFFECTED BY THE CONFLICT.
4. THE CONTRACTOR IS RESPONSIBLE FOR REPLACING OR REPAIRING ANY DAMAGED PUBLIC OR PRIVATE PROPERTY OR FACILITIES TO THE SAME OR BETTER CONDITION AS IT EXISTED PRIOR TO THE INSTALLATION OF THE PROJECT. THE CONTRACTOR WILL COORDINATE THE REPLACEMENT/REPAIRING OF ALL SUCH ITEMS WITH THE ENGINEER AND THE FINAL INSTALLATION SHALL MEET THE APPROVAL OF THE ENGINEER.
5. CONTRACTOR TO EXERCISE EXTREME CAUTION WHILE WORKING IN THE VICINITY OF EXISTING HIGH VOLTAGE ELECTRICAL LINES.
6. EXISTING BURIED ELECTRICAL UTILITIES ARE NOT SHOWN. THE CONTRACTOR SHALL BE RESPONSIBLE FOR LOCATING AND PROTECTING EXISTING ELECTRICAL UTILITIES WHILE WORKING IN THE VICINITY.
7. THESE PLANS DO NOT SHOW THE ELEMENTS NECESSARY FOR JOB SITE SAFETY. THE PROVISIONS OF WHATEVER MAY BE DESIRABLE FOR JOB SITE SAFETY IS THE RESPONSIBILITY SOLELY OF THE CONTRACTOR. NEITHER THE OWNER NOR THE ENGINEER ARE RESPONSIBLE FOR PROJECT SAFETY.
8. THE CONTRACTOR SHALL BE RESPONSIBLE FOR DISPOSAL OF ALL SPOILS, EXCESS EXCAVATION AND RUBBLE.
9. CONTRACTOR WILL BE RESPONSIBLE FOR REPLACING ANY PROPERTY CORNERS, IRON PINS, CONCRETE MARKERS, ETC. WHICH ARE DESTROYED OR MOVED DURING CONSTRUCTION.
10. THE CONTRACTOR IS RESPONSIBLE FOR CLEARING ALL TREES, UNDERGROWTH, ROCKS, AND ANY OTHER OBSTRUCTION THAT HE MAY ENCOUNTER IN ORDER TO PERFORM HIS WORK.
11. THE TOWN OF VALLEY HEAD HAS JURISDICTION OVER ALL ROADS ON THIS PROJECT. THE CONTRACTOR'S INSTALLATION SHALL ADHERE TO THE REQUIREMENTS OF THE TOWN.
12. NPDES STORM WATER PERMIT IS NOT REQUIRED SINCE THE PROJECT IS LESS THAN 1 ACRE OF DISTURBANCE.

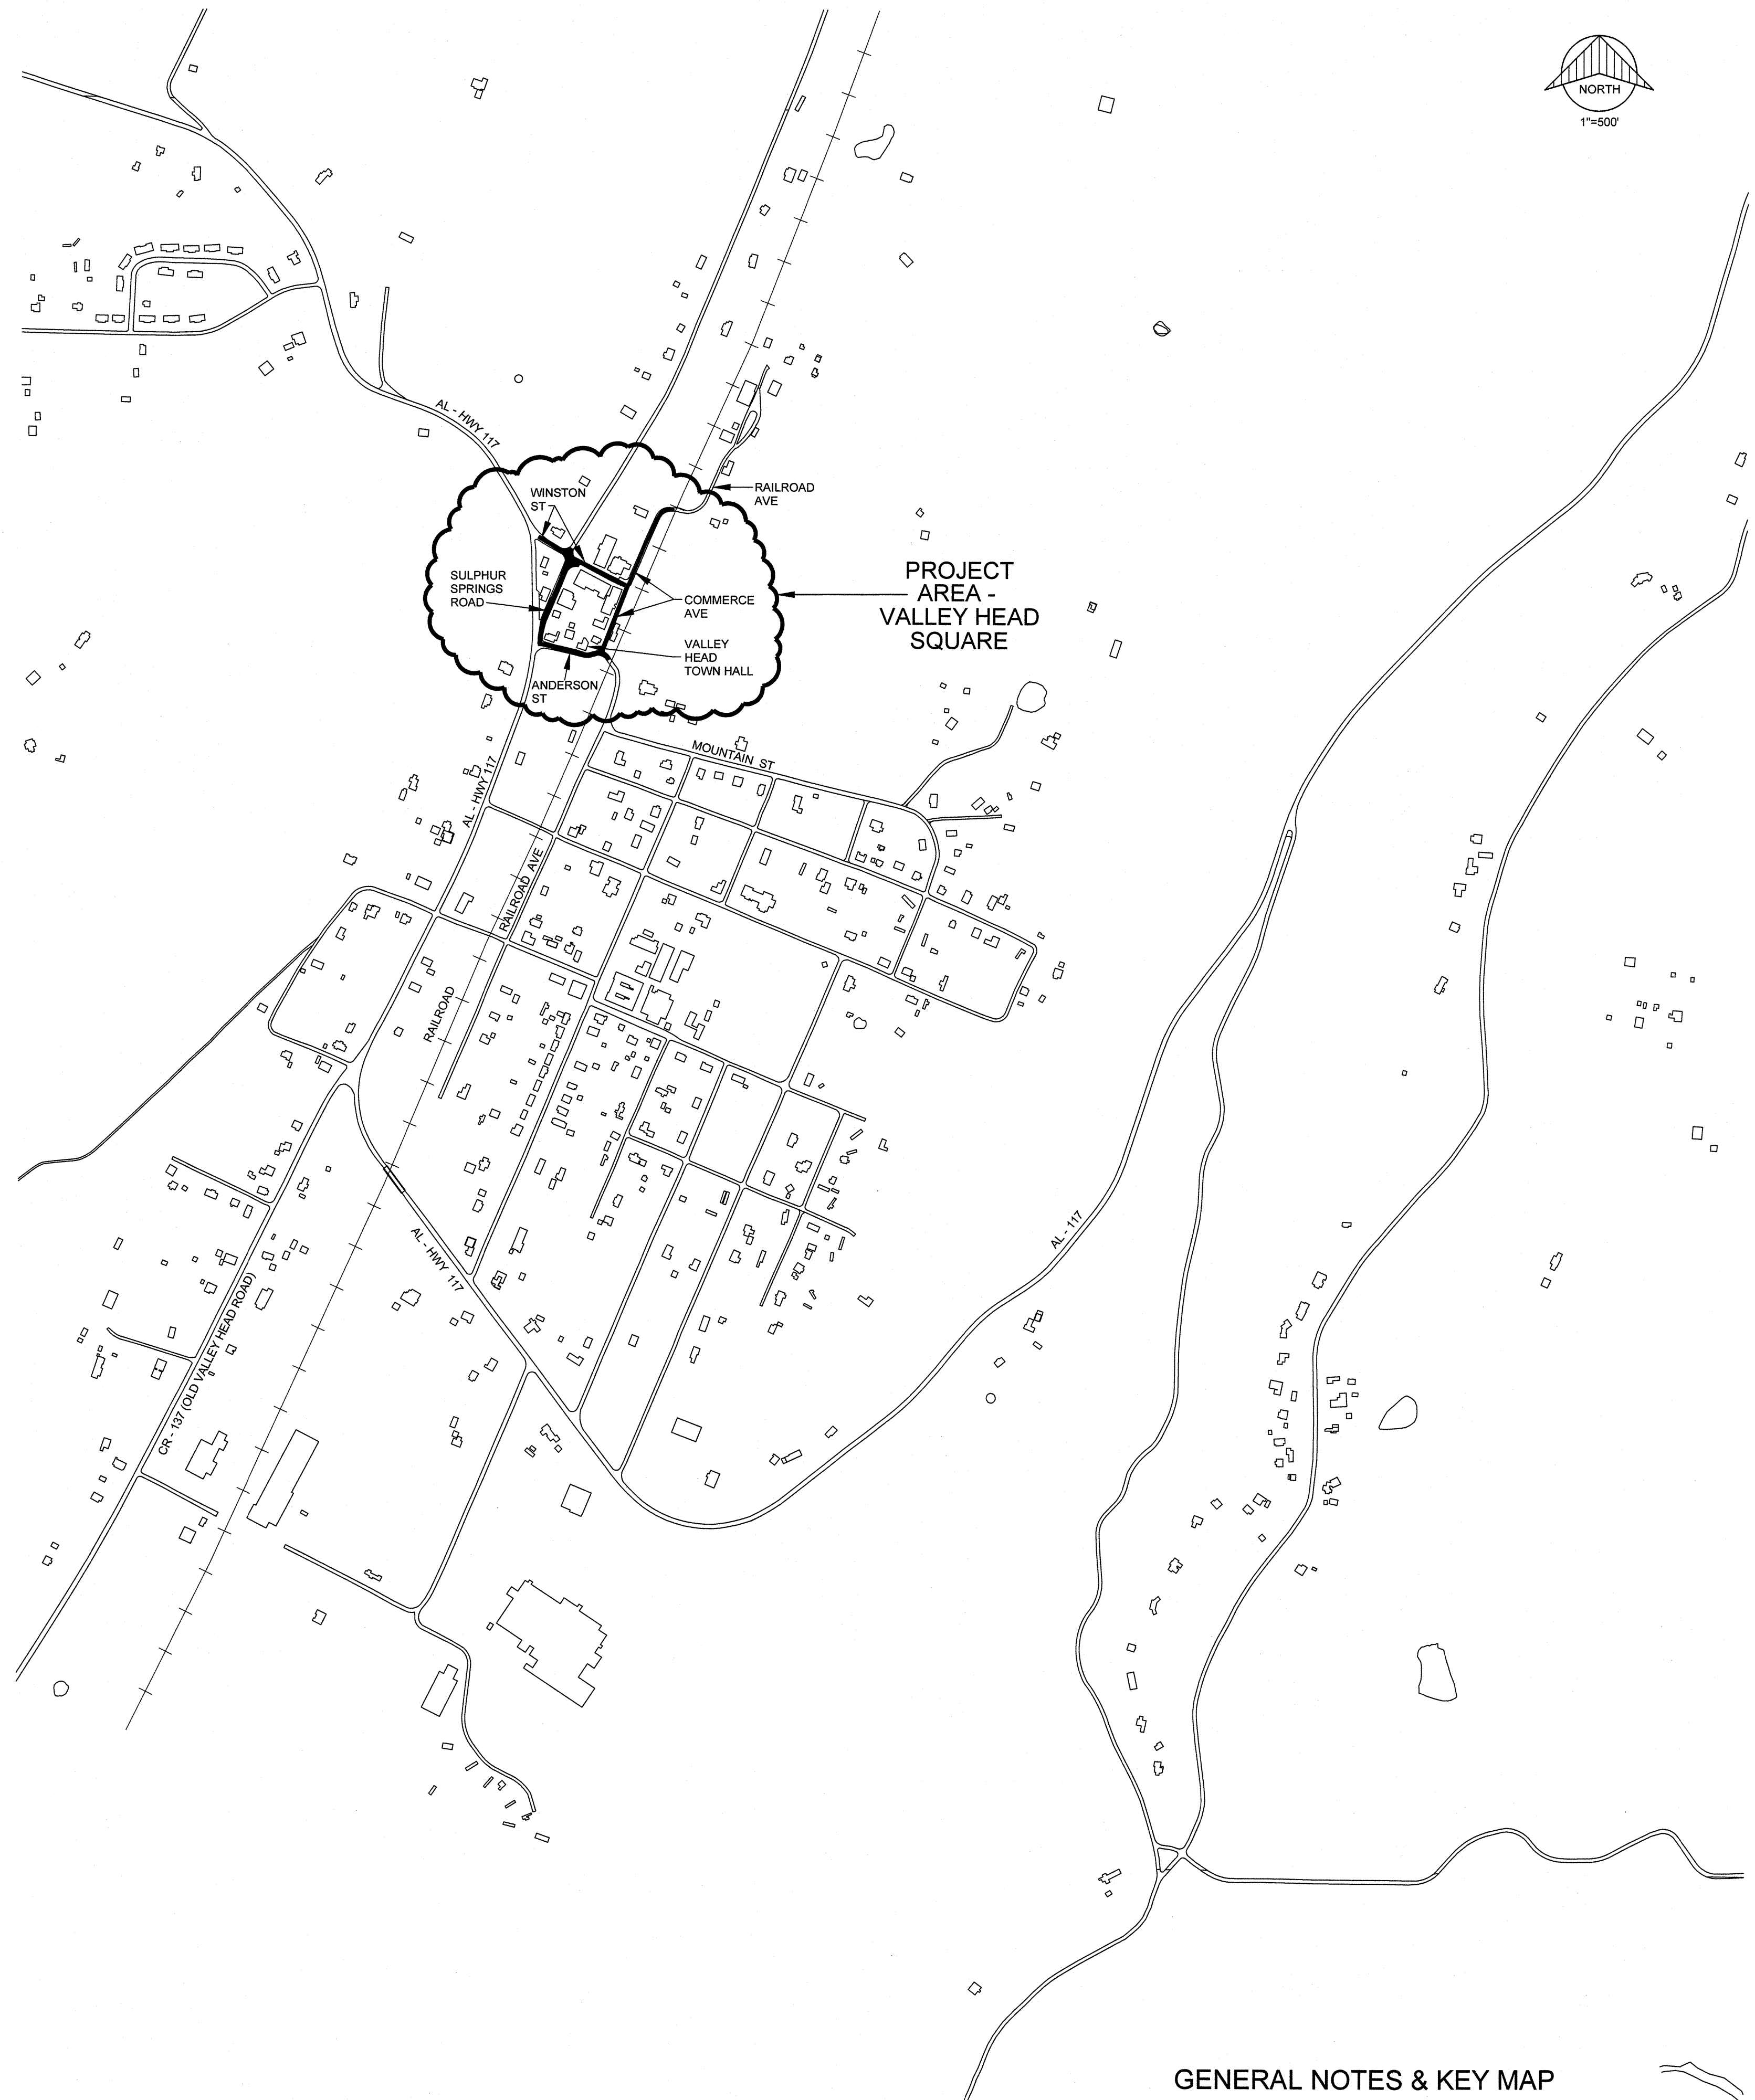

GENERAL NOTES & KEY MAP

JOB NO: 5197	FILE: SI #197/NEWINDEX	DRAWN BY: TS	CHECKED BY: TS	DATE: JUNE 2023	BY:
SHEET 1		SCALE: NOTED		DATE	
REVISIONS		<div style="display: flex; justify-content: space-between;"> <div style="text-align: center;"> <p>LADD ENVIRONMENTAL CONSULTANTS, INC. P.O. BOX 6800869 - FORT PAYNE, ALABAMA 35988 PHONE - (256) 845-5315 - FAX - (256) 845-5383 www.laddenv.com</p> </div> <div style="text-align: center;"> <p>LADD ENVIRONMENTAL CONSULTANTS, INC. P.O. BOX 6800869 - FORT PAYNE, ALABAMA 35988 PHONE - (256) 845-5315 - FAX - (256) 845-5383 www.laddenv.com</p> </div> </div>			
DEKALB COUNTY LADD ENVIRONMENTAL CONSULTANTS, INC. PROVIDING ENGINEERING SOLUTIONS					
ALABAMA LADD ENVIRONMENTAL CONSULTANTS, INC. PROVIDING ENGINEERING SOLUTIONS					
STREET RESURFACING OF VALLEY HEAD SQUARE FOR TOWN OF VALLEY HEAD					

COPYRIGHT © THESE DRAWINGS AND DESIGN INTENT ARE THE SOLE PROPERTY OF LADD ENVIRONMENTAL CONSULTANTS, INC. WHICH MAY NOT BE REPRODUCED WITHOUT WRITTEN PERMISSION.

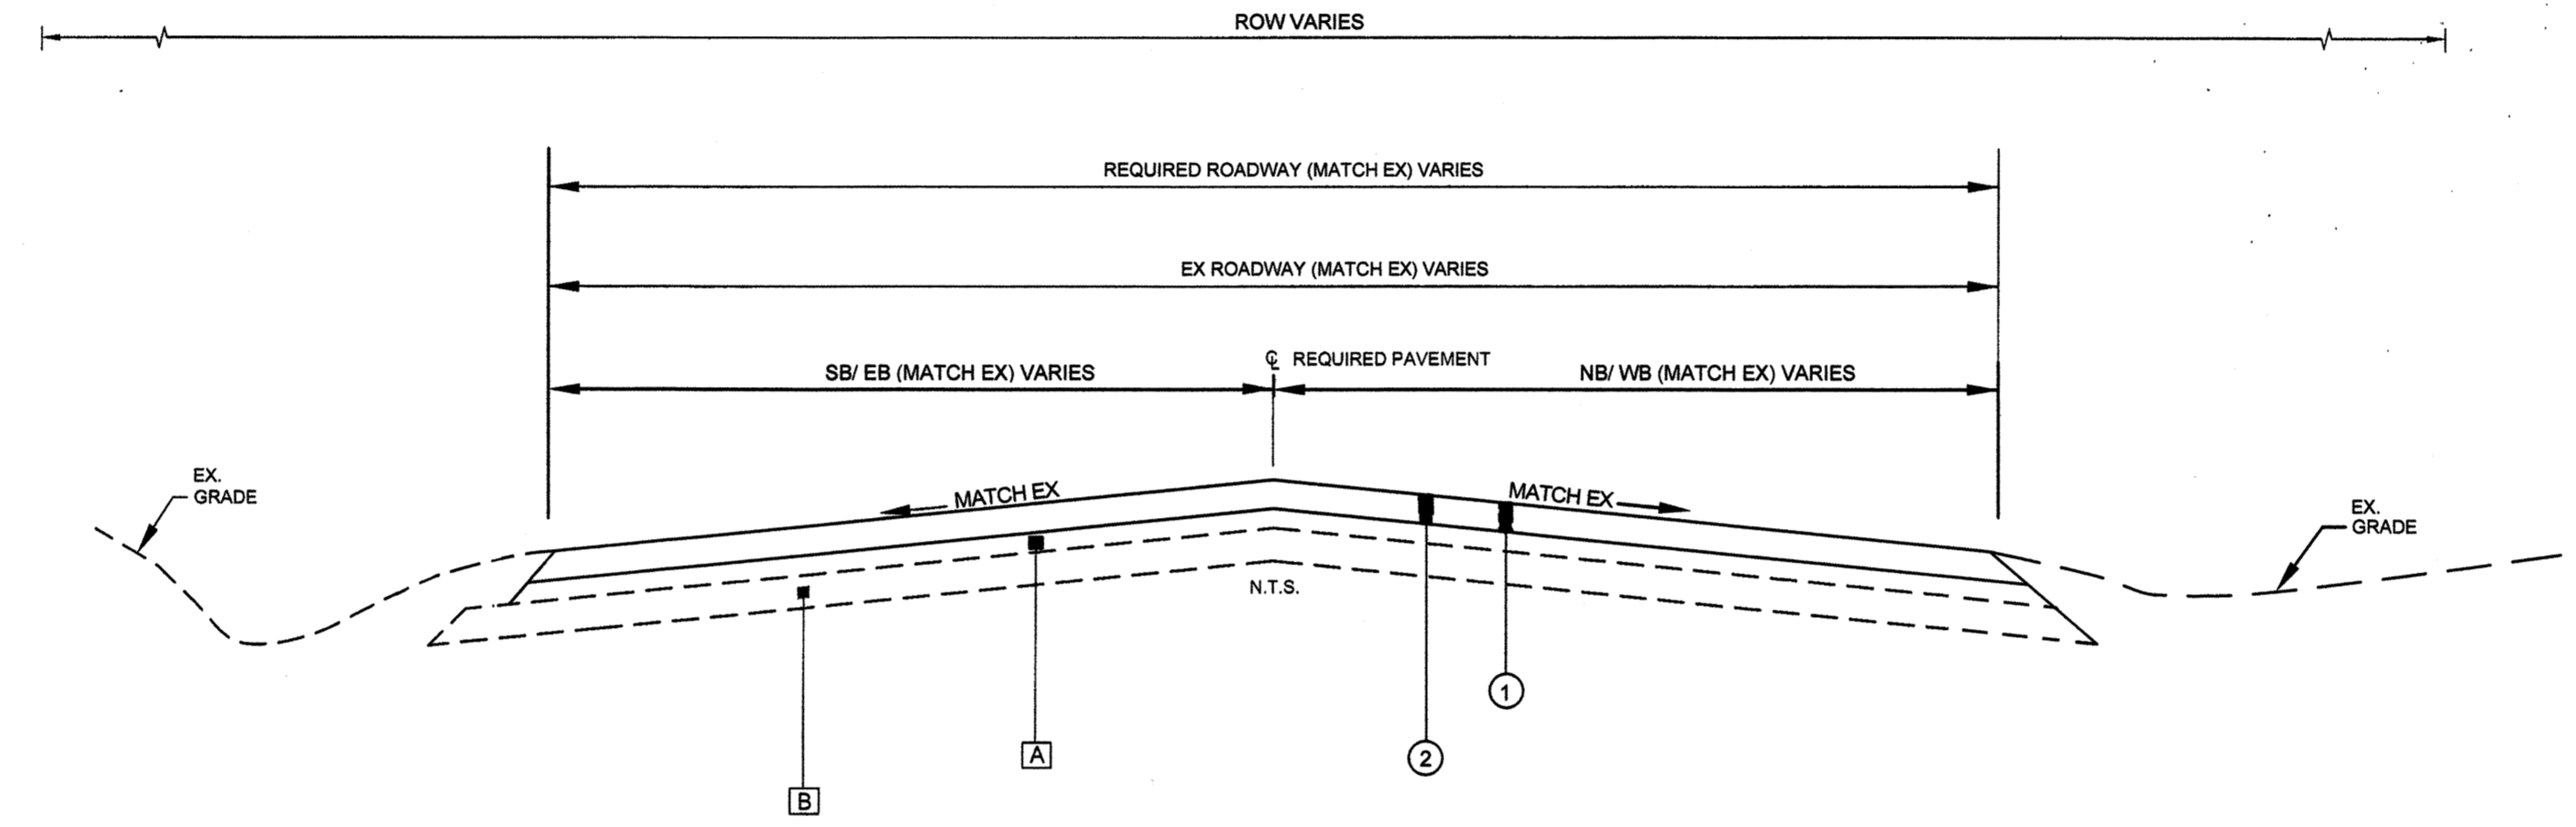


TYPICAL SECTION

LEGEND	ITEM NO.	LEGEND OF IN PLACE MATERIAL
A		BITUMINOUS CONCRETE (RETAIN MILL)
B		BASE (RETAIN)

LEGEND	ITEM NO.	LEGEND OF REQUIRED MATERIAL
1	424A-340	SUPERPAVE BITUMINOUS CONCRETE WEARING SURFACE LAYER, 1/2" MAXIMUM AGGREGATE SIZE MIX, ESAL RANGE A/B, APPROXIMATELY 165# / SQ YD
2	408A-052	PLANING EXISTING PAVEMENT (APPROXIMATELY 1.10" THRU 2.0" THICK) (TARGET RATE 1.5')

REVISIONS	DATE	BY

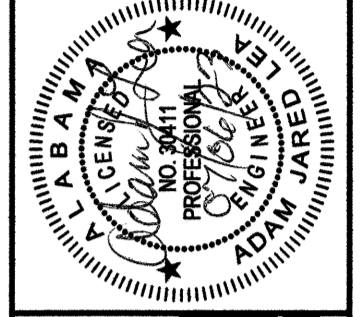

STREET RESURFACING OF VALLEY HEAD SQUARE
FOR
TOWN OF VALLEY HEAD

DEKALB COUNTY

LADD ENVIRONMENTAL
Providing Engineering Solutions

LADD ENVIRONMENTAL CONSULTANTS, INC.
P.O. BOX 680869 FORT PAYNE, ALABAMA 35988
PHONE - (256) 846-5315 - FAX - (256) 846-5363
www.laddenv.com

LADD ENVIRONMENTAL
Providing Engineering Solutions



JOB NO:	5187	FILE:	SI 6/16/22
DRAWN BY:	TS	CHECKED BY:	
SCALE:	NOTED	DATE:	JUNE, 2023

SHEET 2

TYPICAL SECTION

COPYRIGHT © THESE DRAWINGS AND DESIGN INTENT ARE THE SOLE PROPERTY OF LADD ENVIRONMENTAL CONSULTANTS, INC. WHICH MAY NOT BE REPRODUCED WITHOUT WRITTEN PERMISSION.

- WORK LEGEND**
- #1 SOLID WHITE, CLASS 2, TYPE A TRAFFIC STRIPE (701A-231)
 - #2 SOLID YELLOW, CLASS 2, TYPE A TRAFFIC STRIPE (701A-235)
 - #3 TRAFFIC CONTROL MARKINGS, CLASS 2, TYPE A (703A-002)
 - #4 TRAFFIC CONTROL MARKINGS, CLASS 2, TYPE A (BLUE) (703A-002)
 - #5 SPECIALTY TRAFFIC CONTROL MARKINGS CLASS 2, TYPE A (703H-002) (WHITE BACKGROUND WITH BLUE HANDICAP SYMBOL)
 - #6 PAVEMENT MARKERS, CLASS A-H, TYPE 2-D (705A-037) (INSTALL WITH SOLID YELLOW TRAFFIC STRIPE)

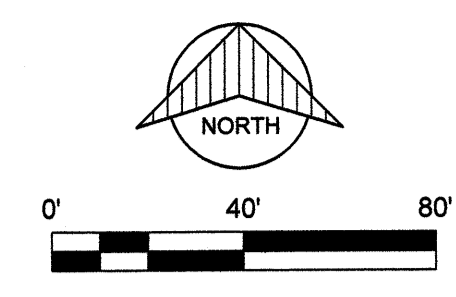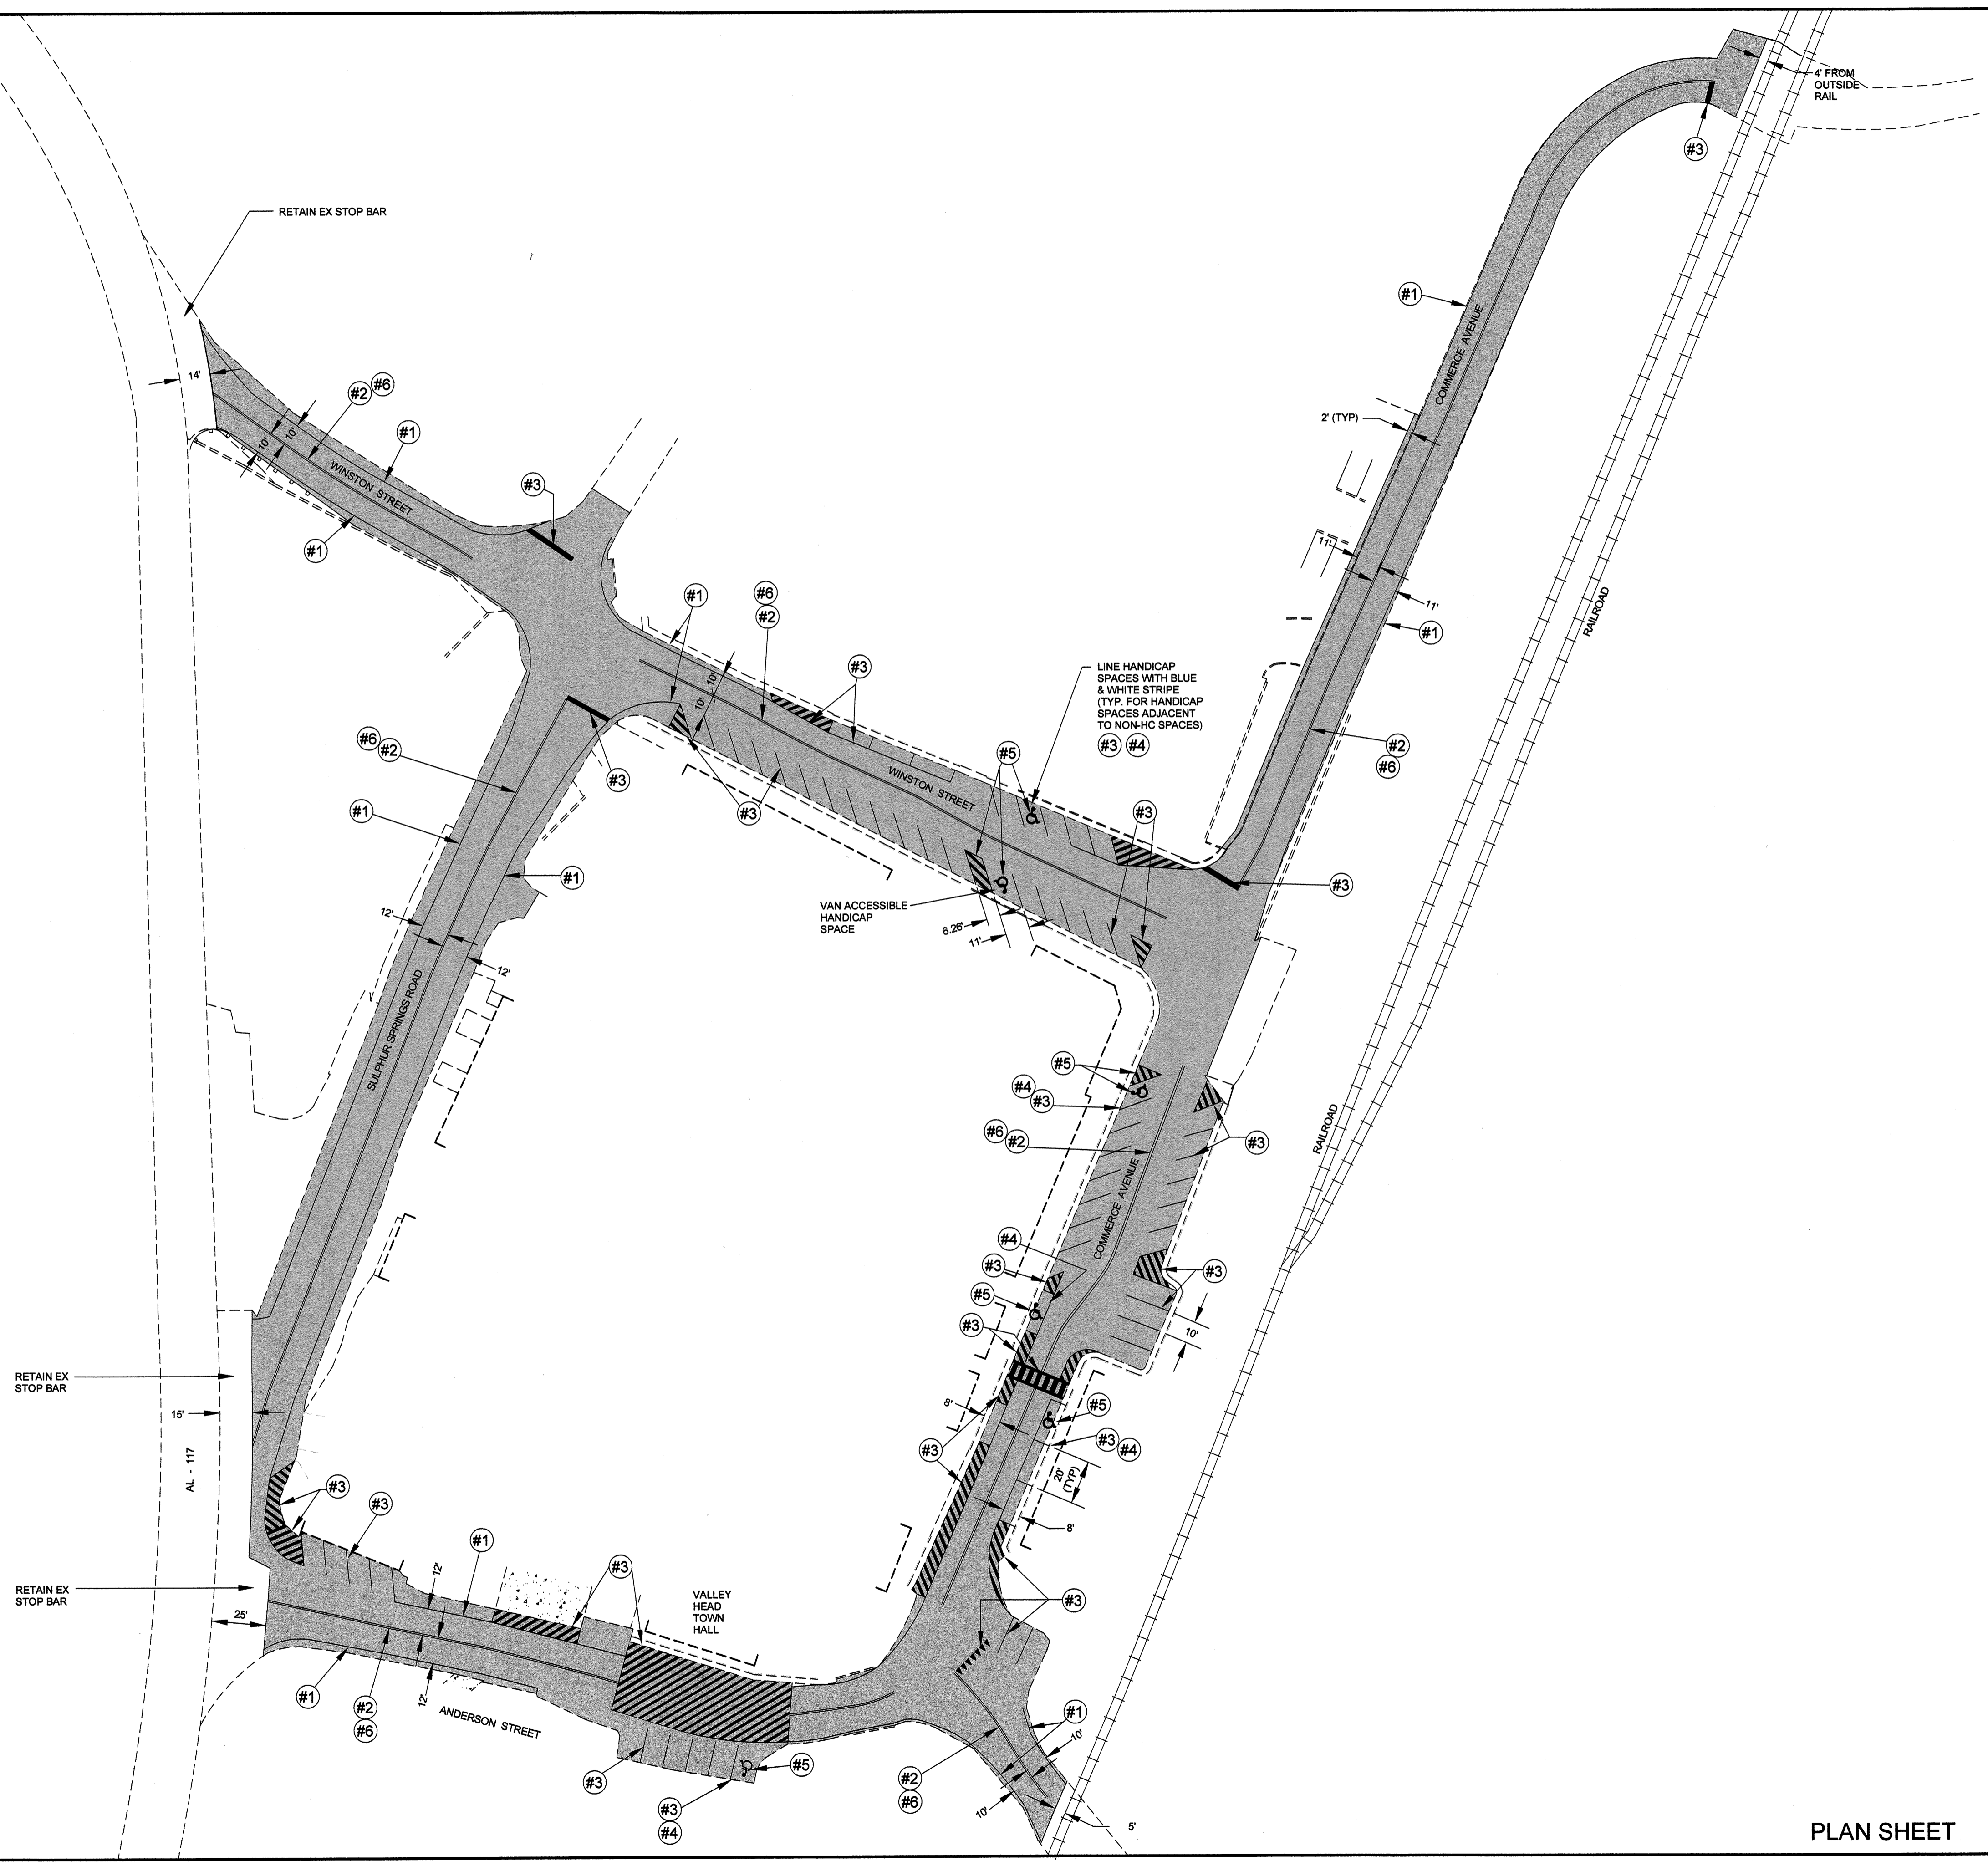

PLAN SHEET

JOB NO:	5197	DRAWN BY:	TS	SCALE:	NOTED
FILE:	SI	CHECKED BY:		DATE:	JUNE, 2023
DEKALB COUNTY LADD ENVIRONMENTAL CONSULTANTS, INC. TOWN OF VALLEY HEAD FOR STREET RESURFACING OF VALLEY HEAD SQUARE					
ALABAMA LADD ENVIRONMENTAL CONSULTANTS, INC. P.O. BOX 680868 - FORT PAYNE, ALABAMA 35988 PHONE - (256) 845-5315 - FAX - (256) 845-5383 www.laddenv.com					
ALABAMA PROFESSIONAL ENGINEERING No. 39474 JOHN J. JARVIS PE					
REVISIONS:	ADD CROSSWALK AT CITY HALL				
DATE:	7/10/23				
BY:	TS				